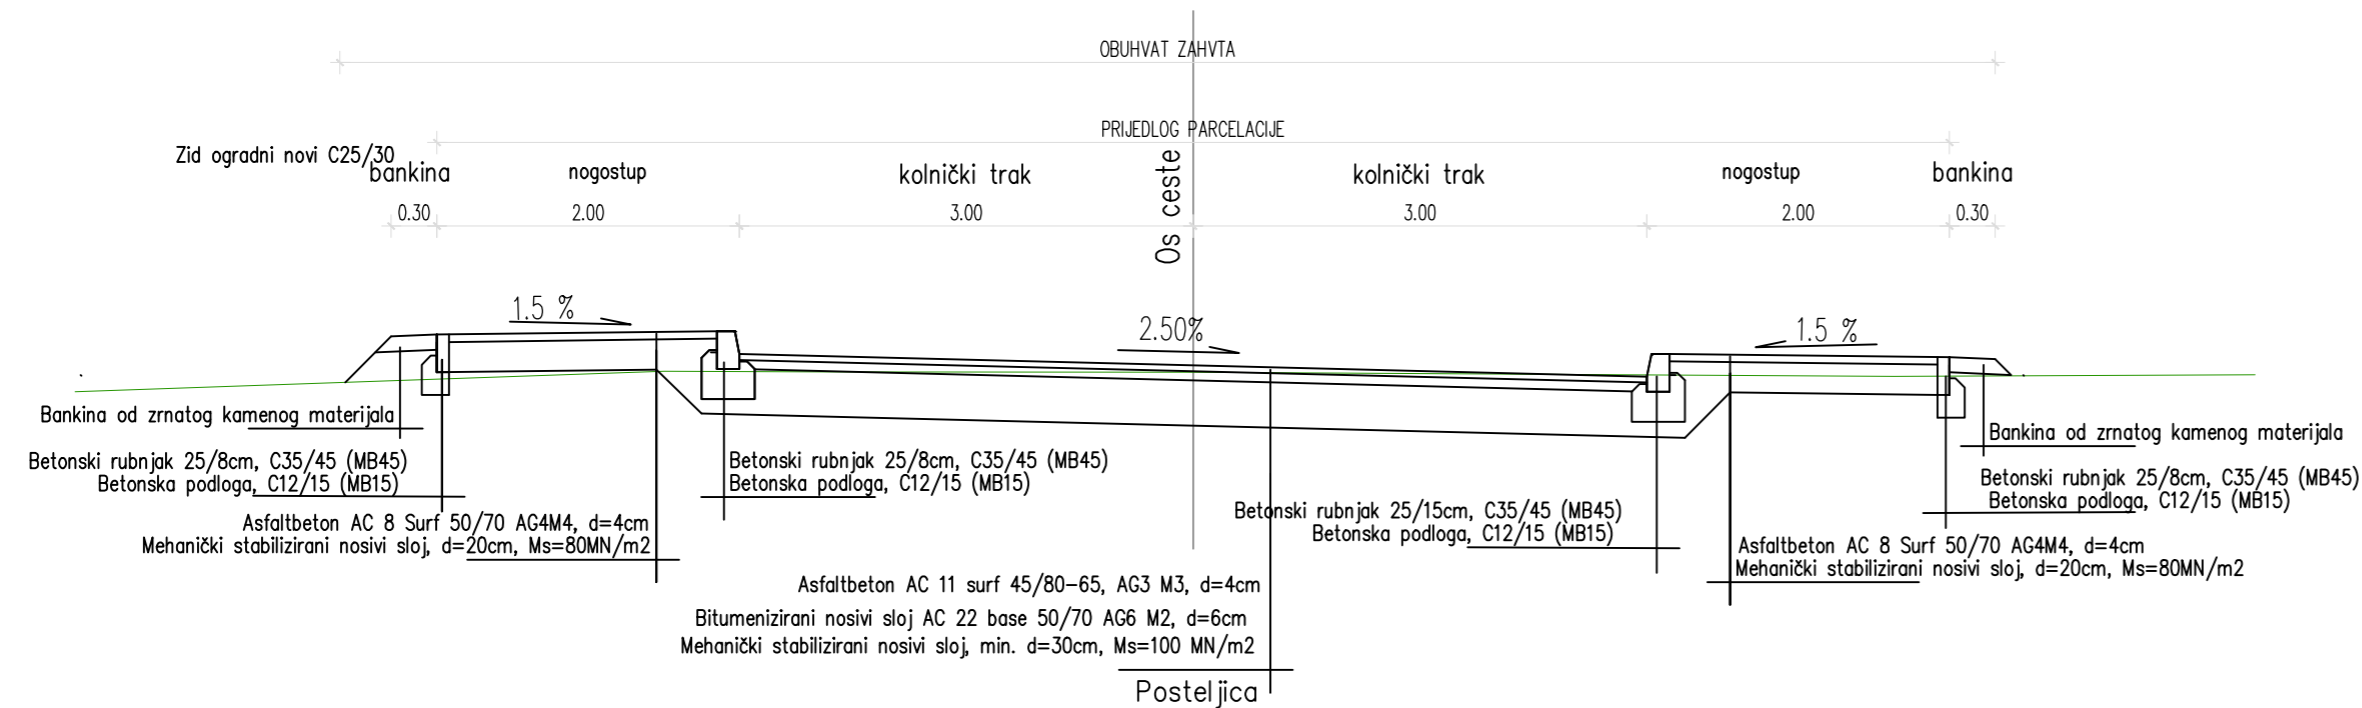

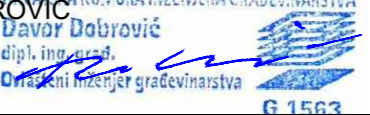
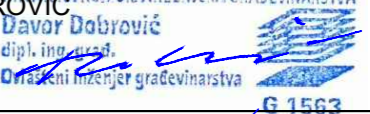
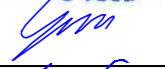



NORMALNI POPREČNI PROFIL

MJ.1:50

Normalni poprečni presjek, M1:50



 <p>donat d.o.o. za projektiranje, nadzor, inženjering Ul. Rudera Boškovića IV/II 23000 ZADAR Tel: 023/213-420 Fax: 023/493-351 E-mail: donat@donat.hr</p>	Investitor:	GRAD ZADAR, NARODNI TRG 1, 23000 ZADAR		
	Građevina:	GRADNJA PRODUŽETKA ULICE AUGUSTA CESARCA NA PODRUČJU UPU-a VITRENJAK II		
	Vrsta projekta:	PROJEKT PROMETNICE		
	Zajednička oznaka projekta:	5419	Broj projekta:	5419-P
Glavni projektant:	DAVOR DOBROVIĆ br. 1563  Hrvatska komora inženjera građevinarstva dipl. inž. građ. Ovlašteni inženjer građevinarstva G 1563	Sastav crteža:		
Projektant:	DAVOR DOBROVIĆ br. 1563  Hrvatska komora inženjera građevinarstva dipl. inž. građ. Ovlašteni inženjer građevinarstva G 1563	NORMALNI POPREČNI PROFIL		
Suradnik:	STJEPAN GALIĆ d.i.g. 	Faza:	GLAVNI PROJEKT	
Suradnik:	BARTUL KULAŠ grad. teh. 	Mjerilo:	1:50	List:
Suradnik:		Datum:	04. 2018	3.1.