
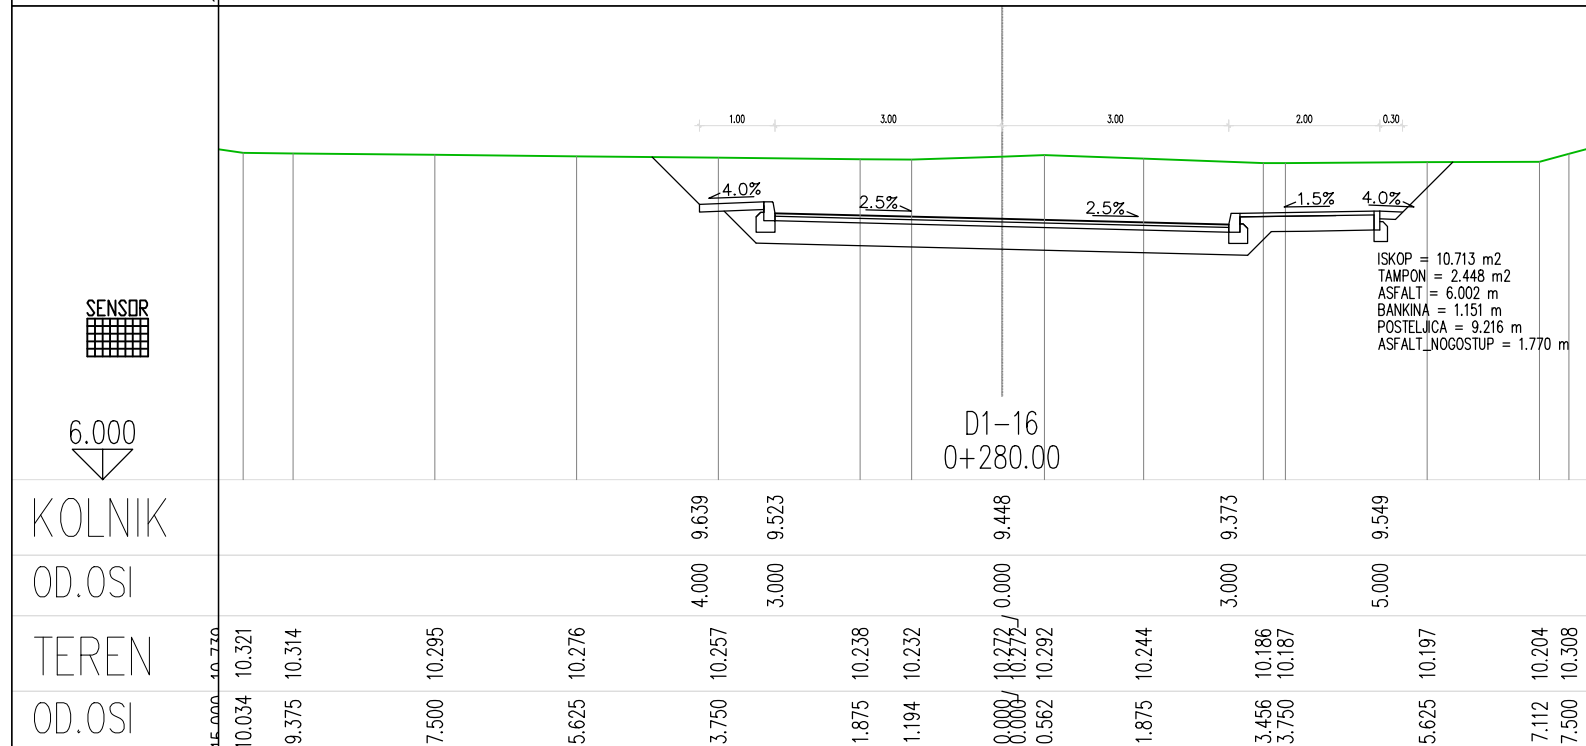
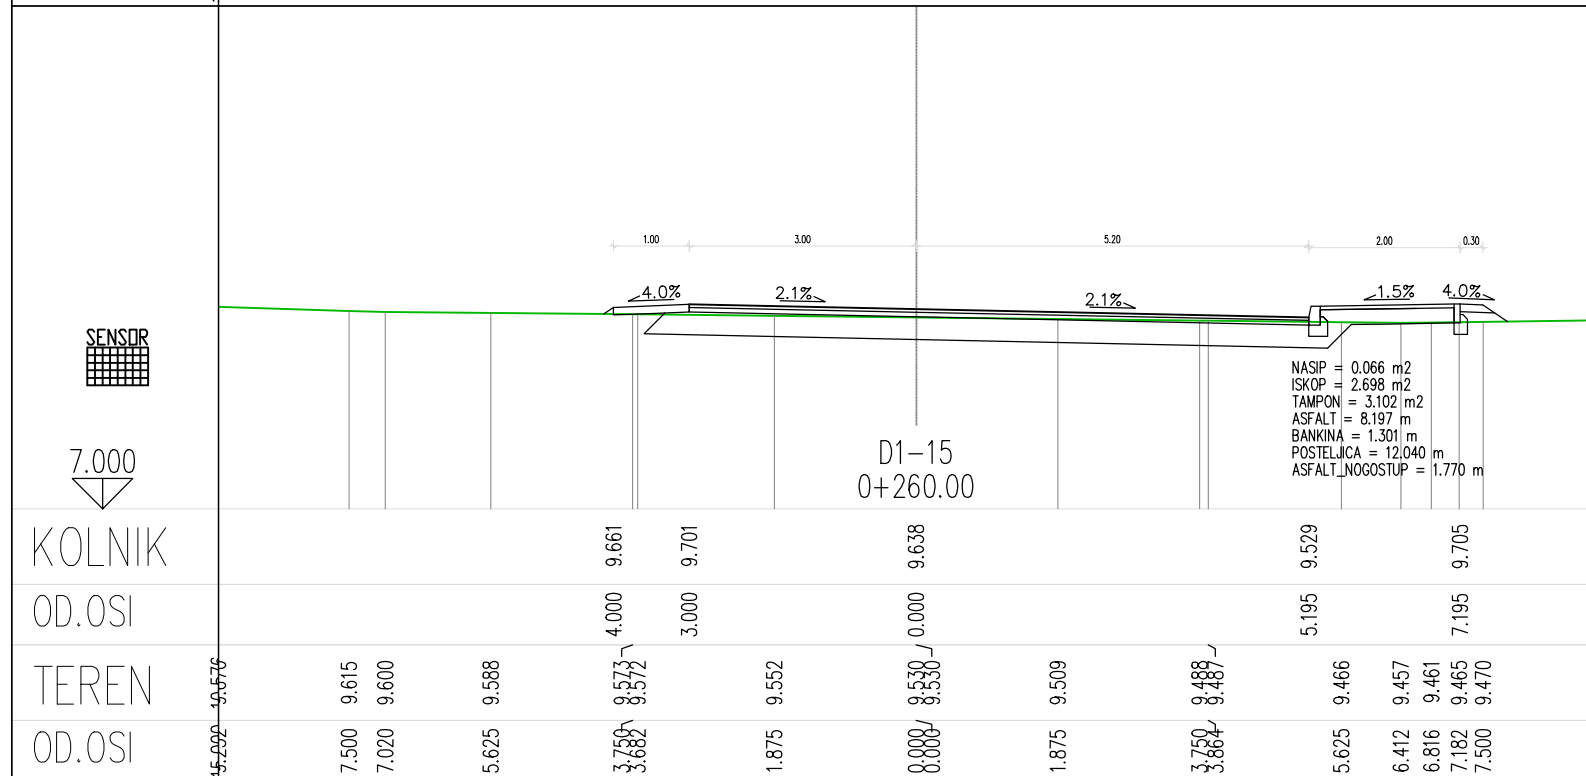
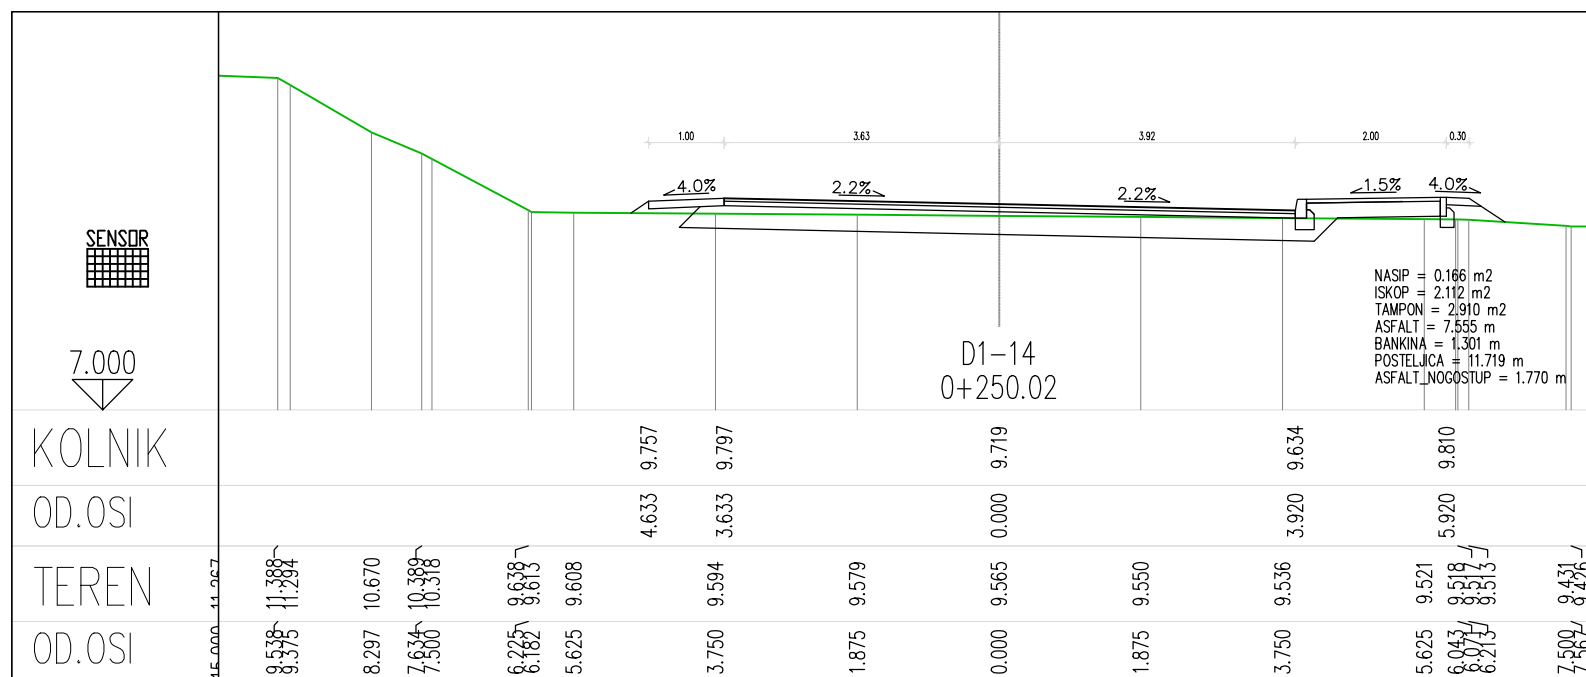
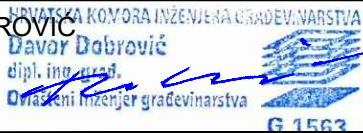


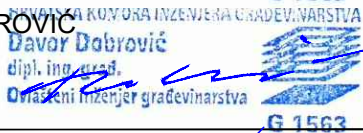

POPREČNI PROFILI DIONICA 1

MJ.1:100

 donat d.o.o. za projektiranje, nadzor, inženjering Ul. Rudera Boškovića IV/II 23000 ZADAR Tel: 023/213-420 Fax: 023/493-351 E-mail: donat@donat.hr	Investitor:	GRAD ZADAR, NARODNI TRG 1, 23000 ZADAR		
	Građevina:	GRADNJA PRODUŽETKA ULICE AUGUSTA CESARCA NA PODRUČJU UPU-a VITRENJAK II		
	Vrsta projekta:	PROJEKT PROMETNICE		
	Zajednička oznaka projekta:	5419	Broj projekta:	5419-P
Glavni projektant:	DAVOR DOBROVIĆ br. 1563 	Sastav crteža: POPREČNI PROFILI DIONICA 1		
Projektant:	DAVOR DOBROVIĆ br. 1563 			
Suradnik:	STJEPAN GALIĆ d.i.g. 	Faza:	GLAVNI PROJEKT	
Suradnik:	BARTUL KULAŠ grad. teh. 	Mjerilo:	1:100	List:
Suradnik:		Datum:	03. 2018	5.1.