
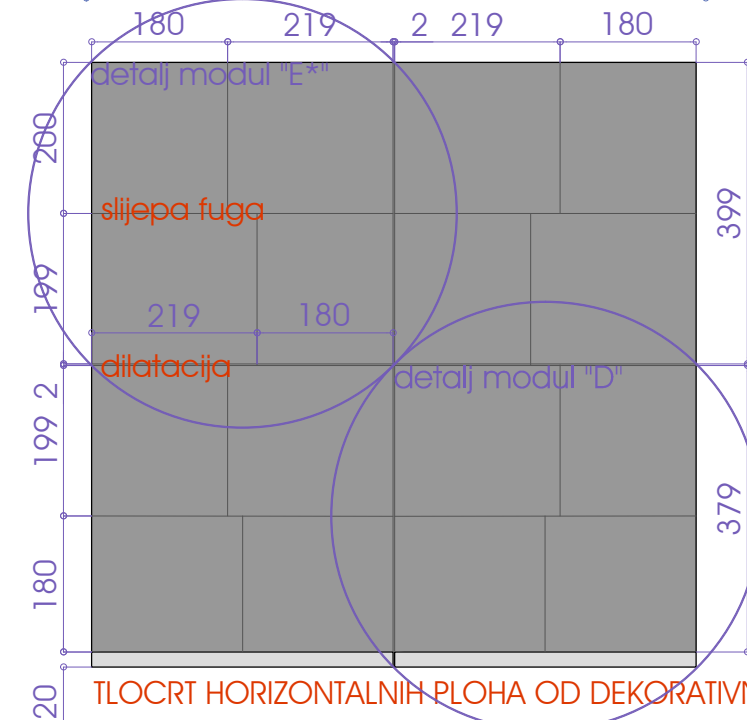
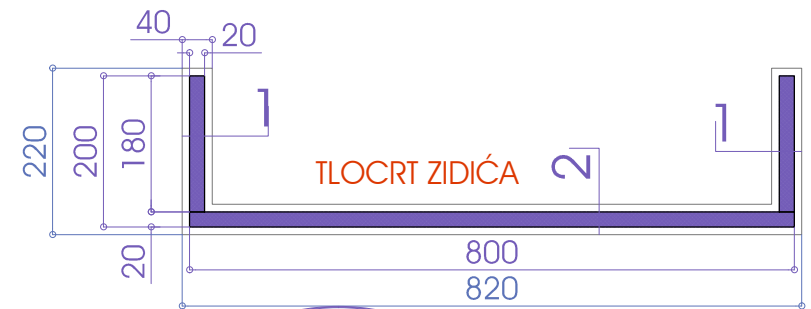


presjeci karakterističnih zidića sunčališta sa visinskim kotama

1:20

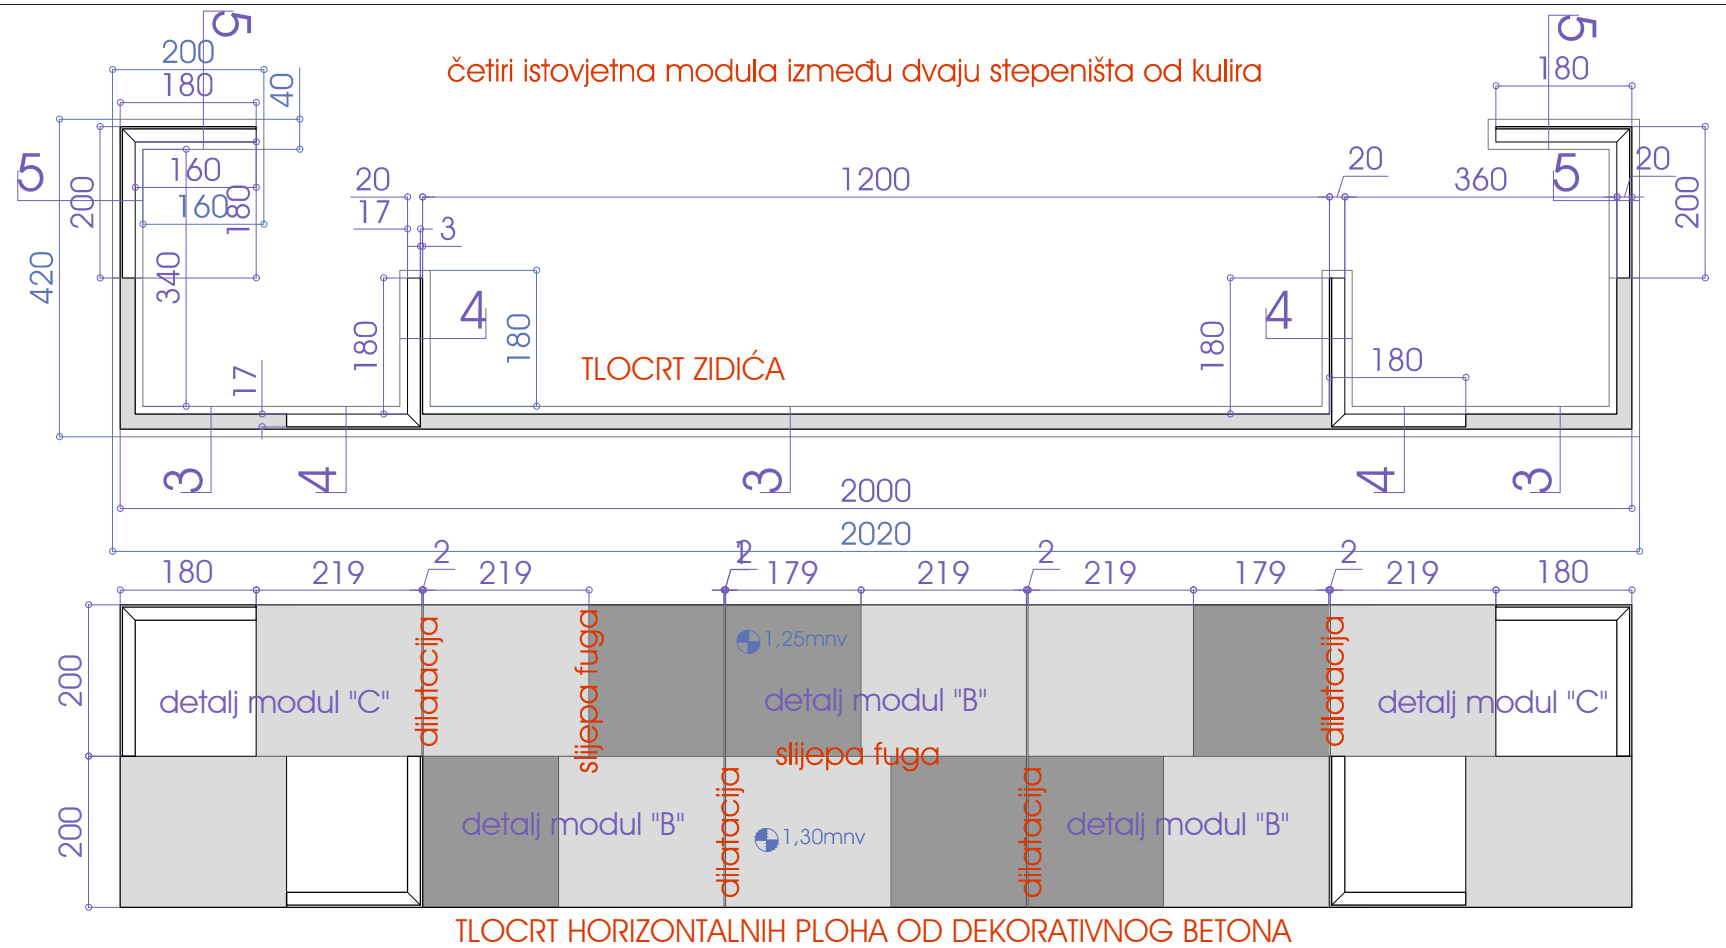

detalj 2

detalj 1

1:100