


OS_POSTOJEĆE

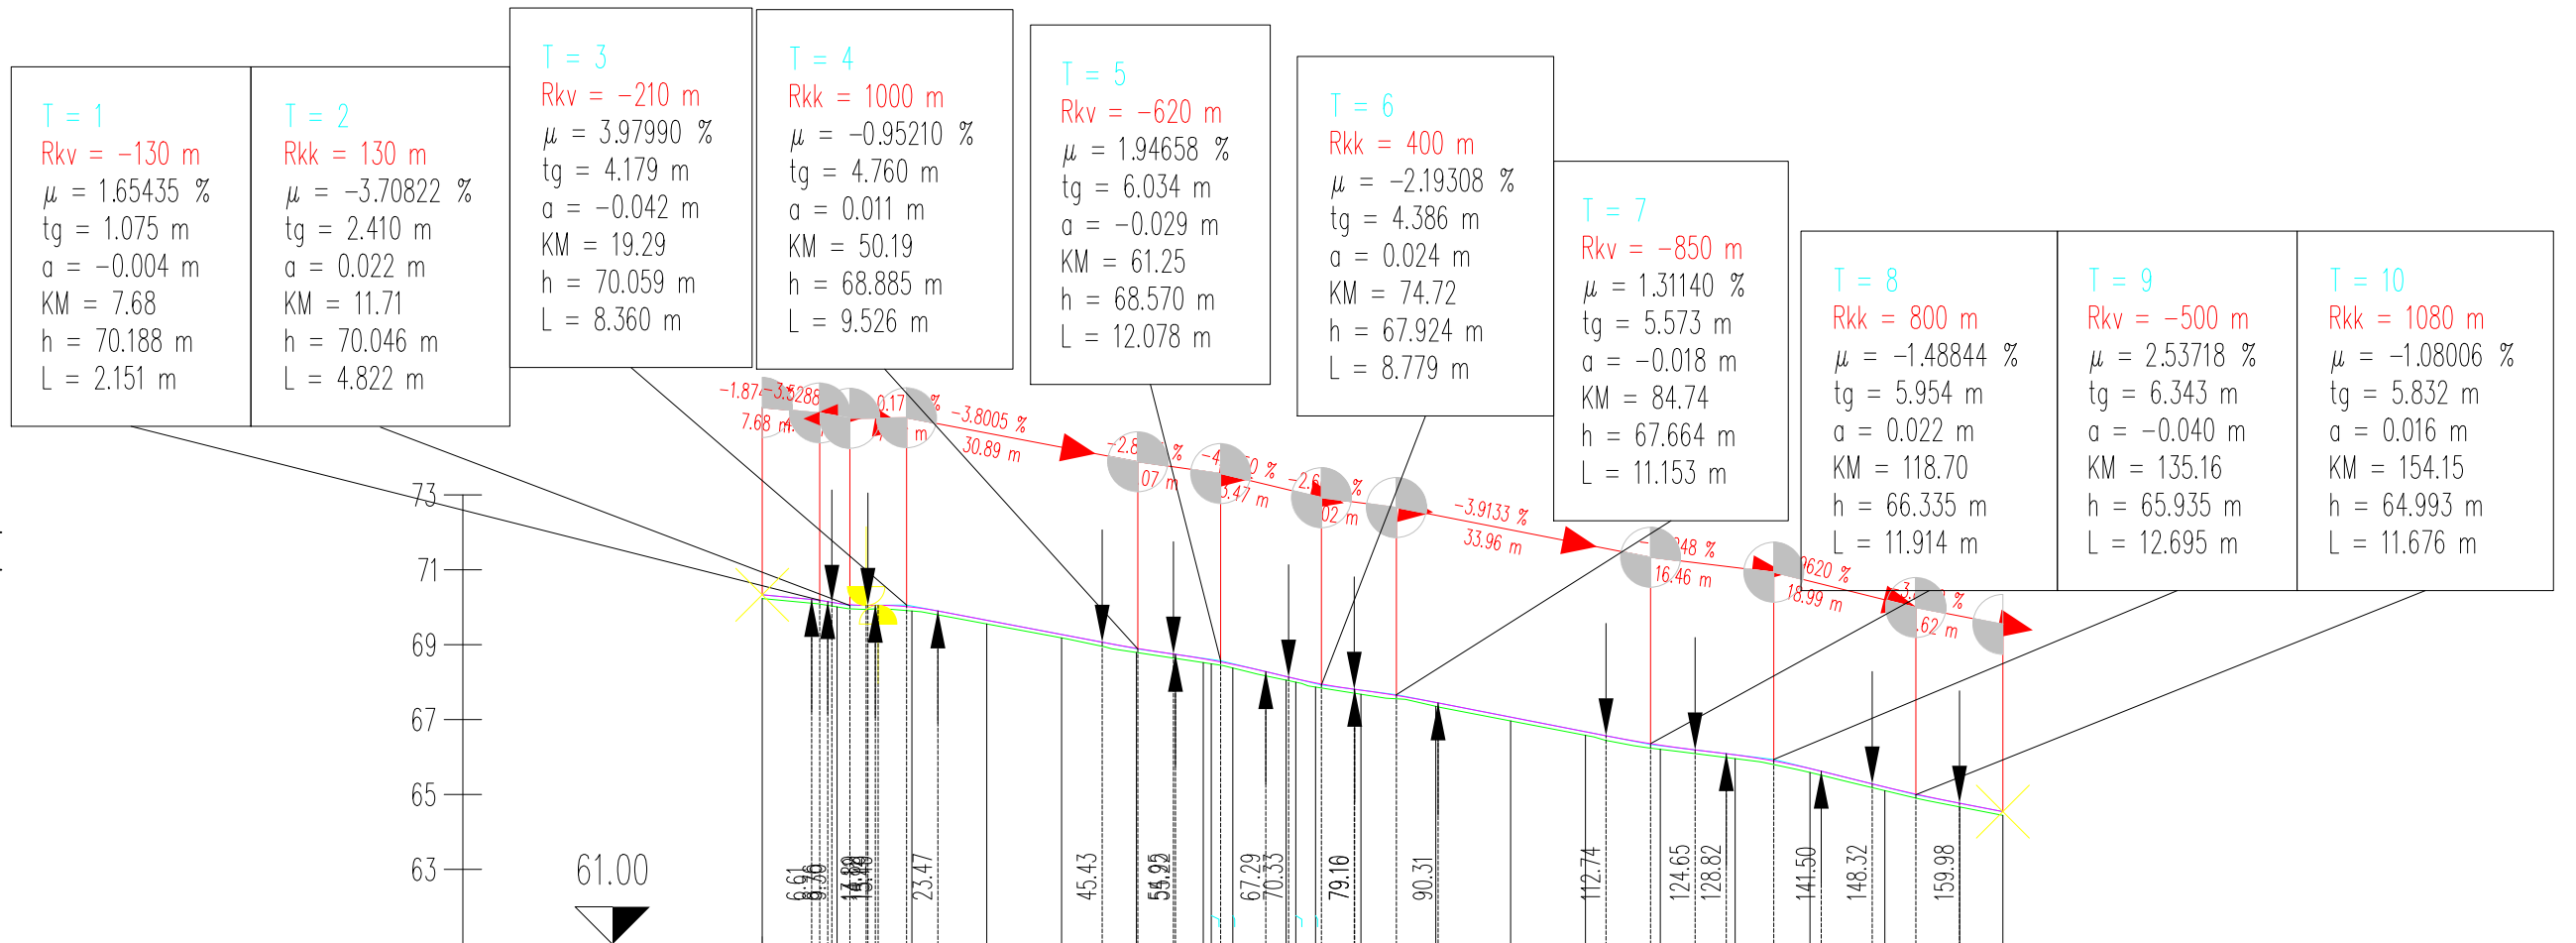

OZNAKE PROFILA	P1	P2	P3	P4	P5	P6	P7	P8	P9	P10	P11	P12	P13	P14	P15	P16	P17	P18	P19	P20	P21	P22
	10.000	10.000	10.000	10.000	10.000	10.000	8.932	2.687	11.256	6.064	10.000	10.000	10.000	10.000	10.000	10.000	10.000	10.000	10.000	10.000	5.773	
STACIONAŽE	0+00	10+00	20+00	30+00	40+00	50+00	58.93	61.62	62.88	70.00	71.38	73.93	80.00	90.00	0+00	10+00	20+00	30+00	40+00	50+00	60+00	65.77
KOTE TERENA	70.232	70.010	69.900	69.554	69.182	68.792	68.522	68.760	68.377	68.053	67.888	67.868	67.676	67.354	66.964	66.580	66.206	65.957	65.587	65.102	64.667	64.442
KOTE NIVELETE	70.332	70.108	70.004	69.652	69.272	68.903	68.625	68.796	68.476	68.151	67.990	67.978	67.786	67.458	67.066	66.675	66.317	66.059	65.693	65.200	64.766	64.542
PRAVCI I KRIVINE	Desno - Krivina		Lijevo - Krivina		Pravac		Pravac		Pravac		Pravac		Pravac		Pravac		Pravac		Pravac		Pravac	

Konus d.o.o. Dobropoljana Zrinsko Frankopanska 38 A, 23000 Zadar, Tel.: 023 251 151, Fax.: 023 254 214; E-mail: konus@zd.t-com.hr				Projektant: Vice Tadić, dipl. ing. građ.			
Investitor	Grad Zadar Narodni trg 1, 23000 Zadar			Suradnik: Ivica Stručić građ.teh.			
Građevina	Oborinska kanalizacija u ulici Mile Gojsalića						
Sadržaj	NOGOSTUP: UZDUŽNI PROFIL						
Razina razrade	GLAVNI PROJEKT						
Strukovna odrednica	GRAĐEVINSKI PROJEKT- OBORINSKA KANALIZACIJA						
O.P.	183/2019 GL	Mapa	1	Mjerilo	1:1000	Datum	08/2019
	Revizija	01	List	08			