
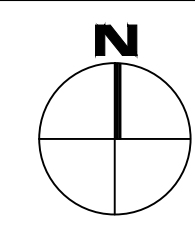


SITUACIJA RASKRIŽJA

MJ. 1:500

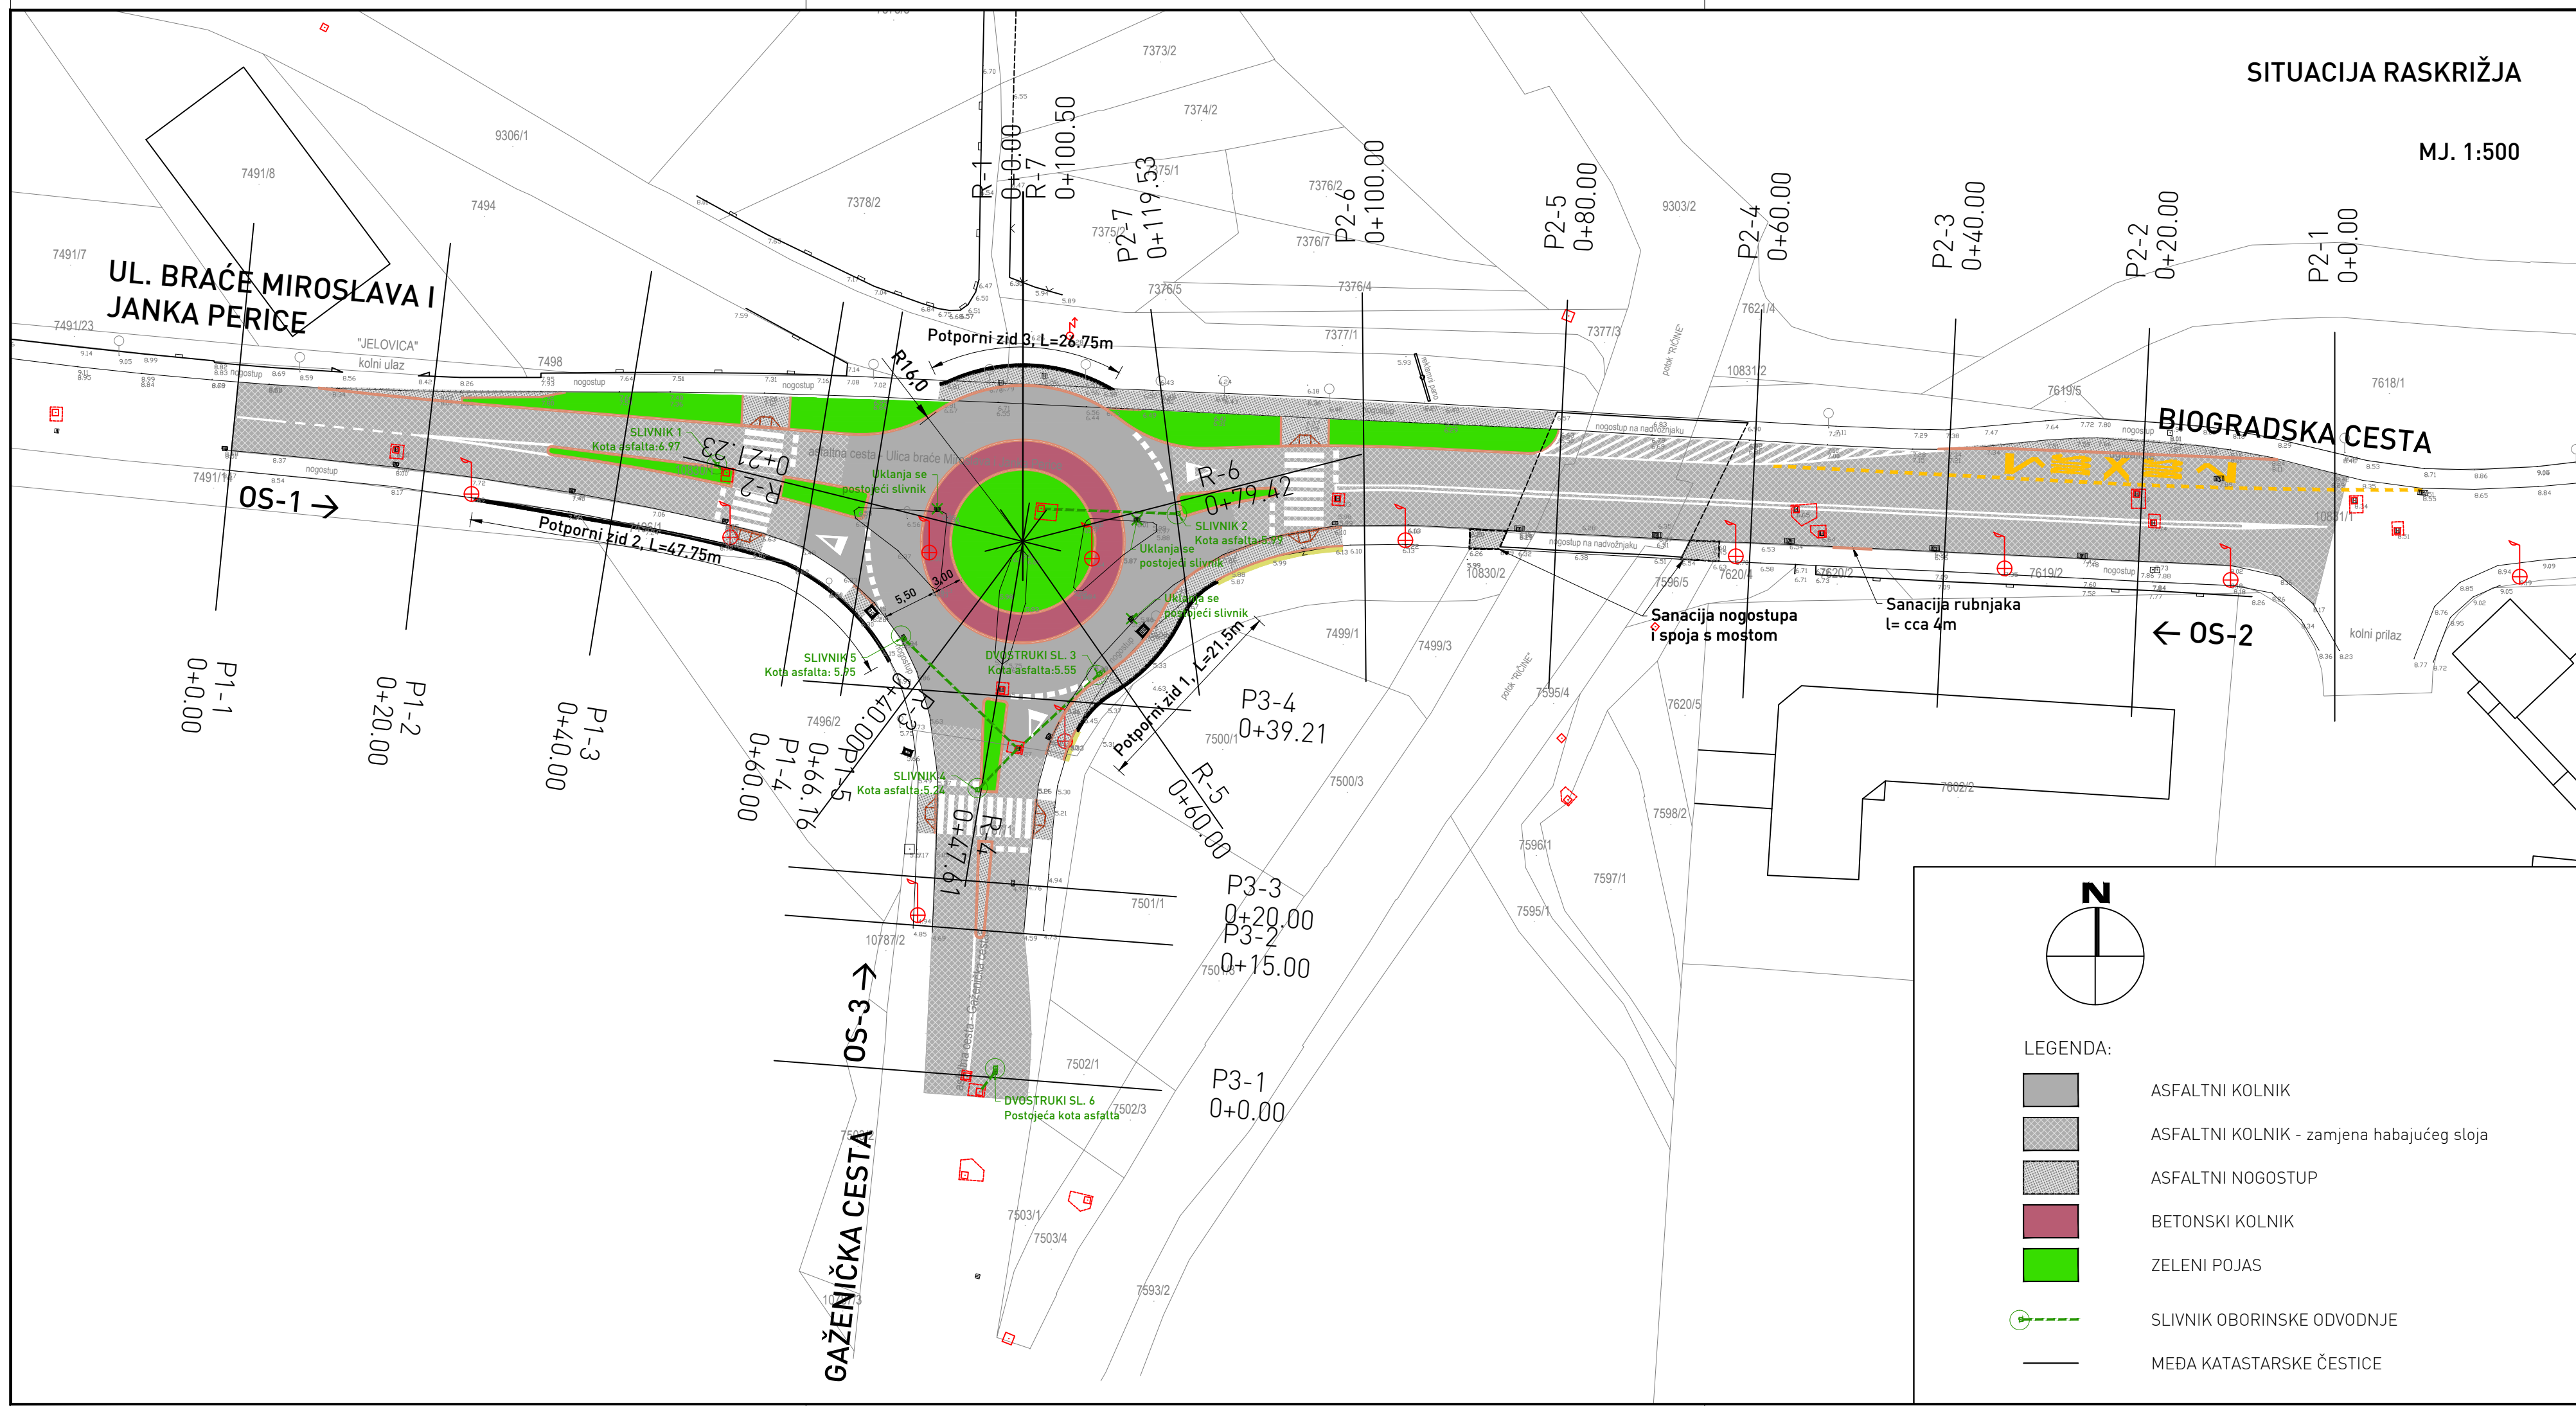

LEGENDA:

	ASFALJNI KOLNIK
	ASFALJNI KOLNIK - zamjena habajućeg sloja
	ASFALJNI NOGOSTUP
	BETONSKI KOLNIK
	ZELENI POJAS
	SLIVNIK OBORINSKE ODVODNJE
	MEĐA KATASTARSKE ČESTICE