


**PROMETNA SITUACIJA**  
M.J. 1:500

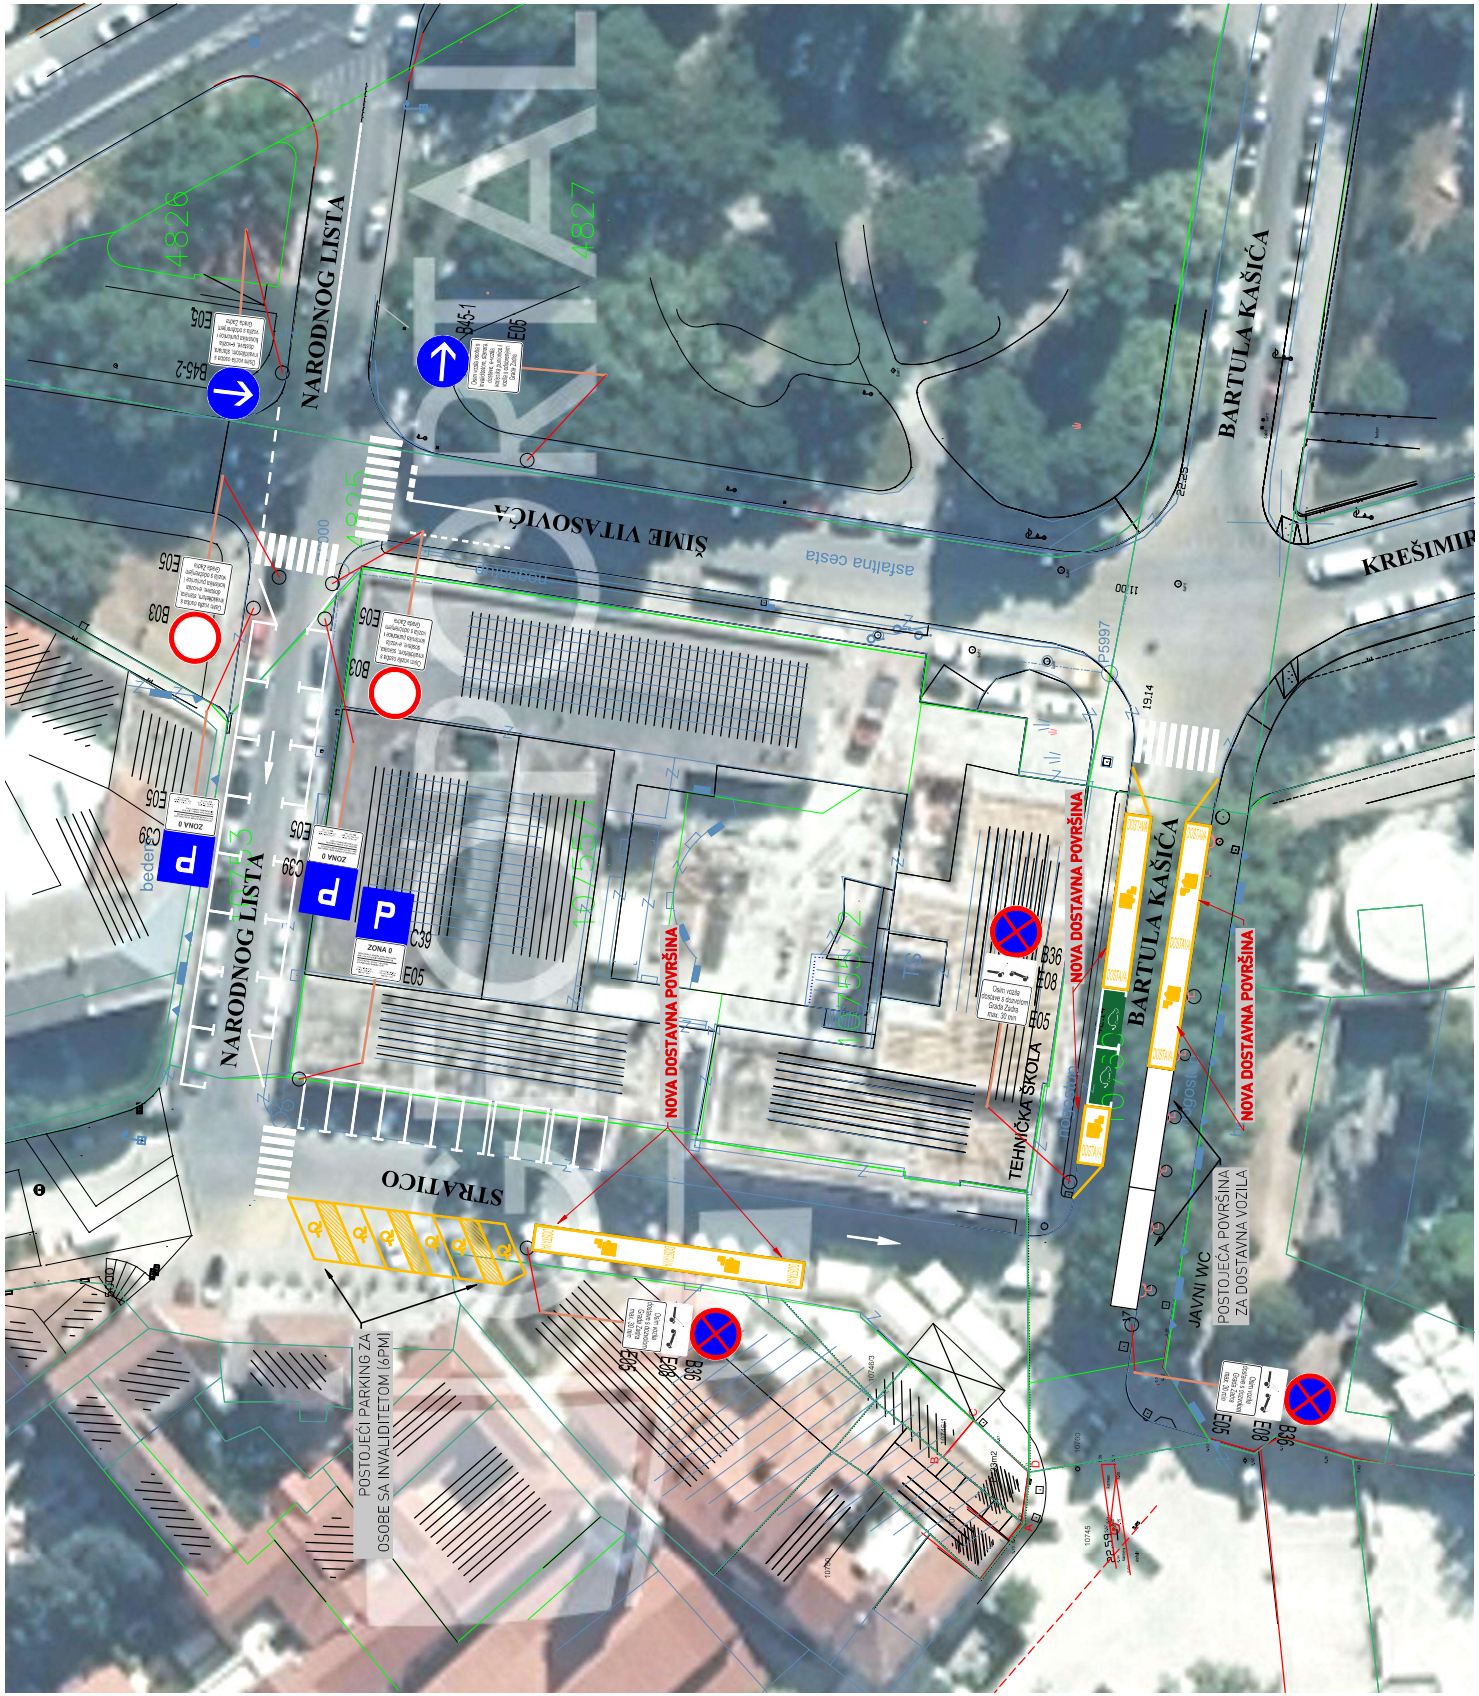

ZNAKOVİ:

	B03		C39
			E05
			ZONA 0
	B36		E08
			E05