


# URBANISTIČKI PLAN UREĐENJA UVALE BREGDETTI

MJ. 1:1000

## 2B. ENERGETSKI SUSTAV I TK MREŽA

### KAZALO

<span style="color:red">■■■■■</span>	GRANICA OBUHVATA PLANA
<span style="color:blue">———</span>	NOVA OBALNA LINIJA
<span style="color:black">—</span>	ELEKTROENERGETIKA
<span style="color:black">—·—</span>	ELEKTRIKA VN, SN
<span style="color:black">—·—</span>	ELEKTRIKA VN, SN, JR, PLANIRANO
<span style="color:grey">□ TS</span>	TRANSFORMATORSKA STANICA
<span style="color:yellow">—</span>	PÖSTA I TELEKOMUNIKACIJE
<span style="color:yellow">—·—</span>	TK PODZEMNI VOD
<span style="color:orange">—·—</span>	TK PODZEMNI VOD, PLANIRANO

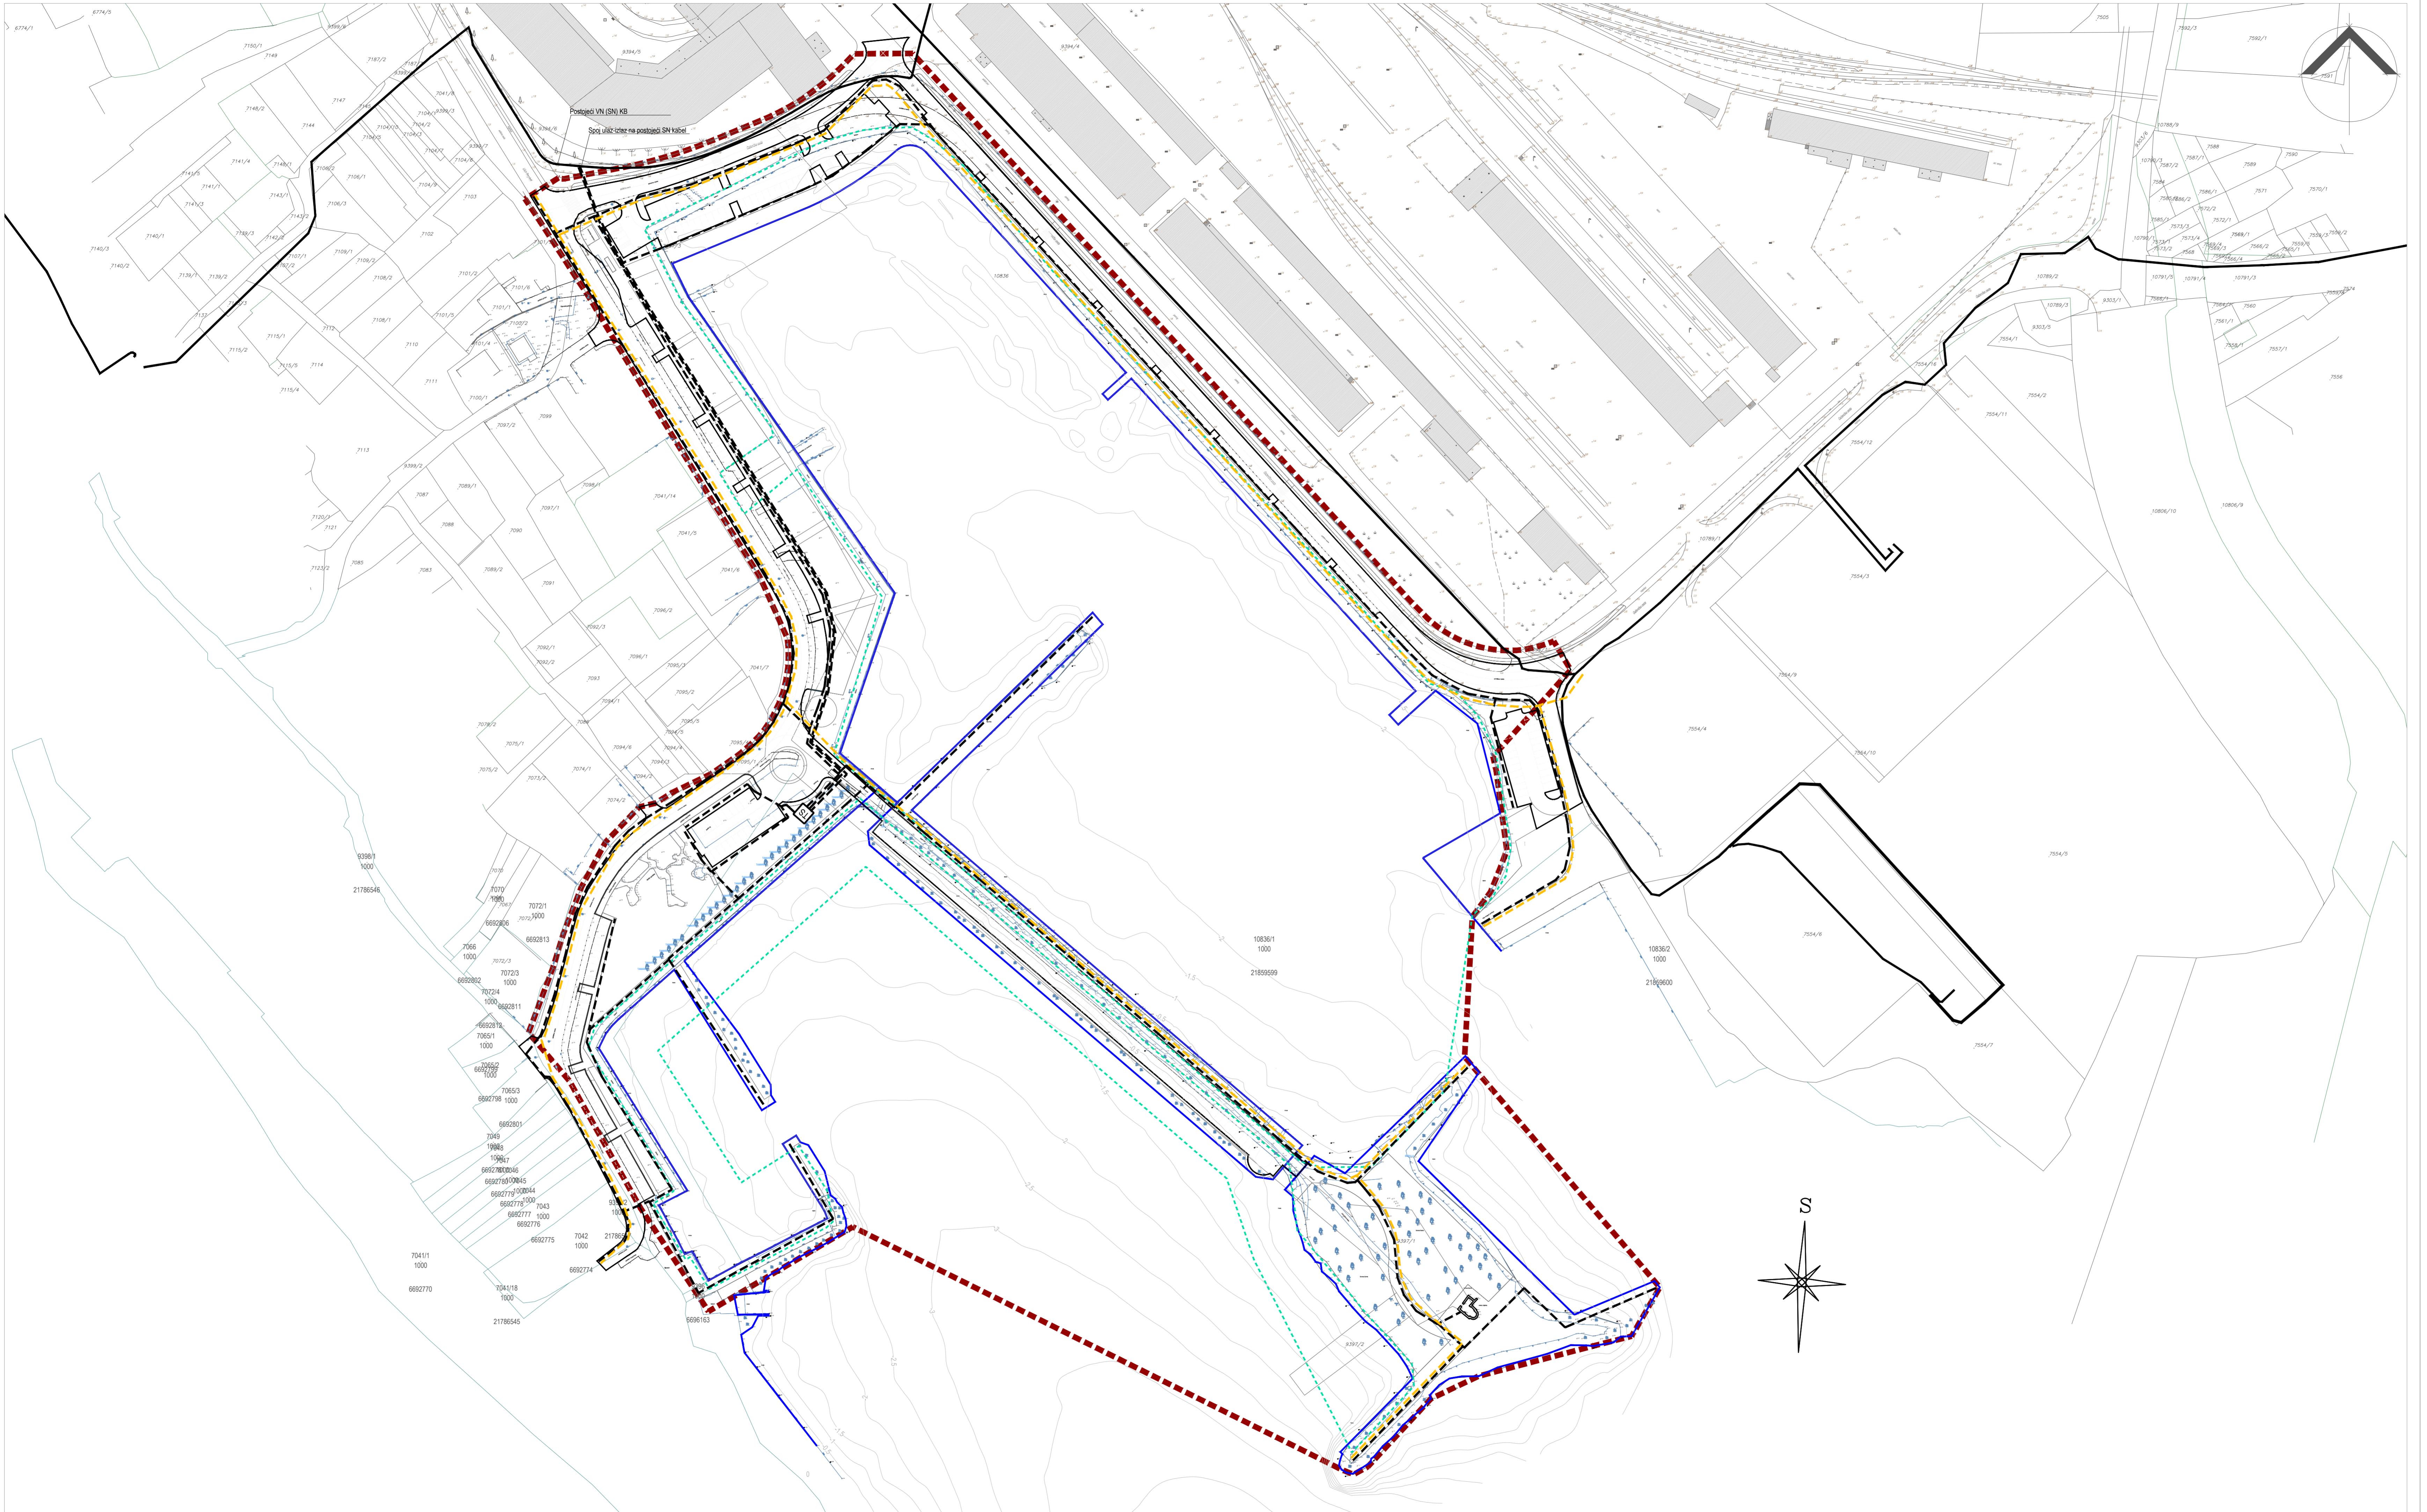

ARHITEKTONSKA RADIONICA MARUŠIĆ d.o.o.  
ulica Stjepana Radića 2 f, ZADAR 23000  
tel. 098 331770, 098 449377 mail.arch.pero.marusic@gmail.com

4. Damir Mandra dipl. ing. grad.

5. Igor Alibašić dipl. ing. el.

3. Pino Šimićev, mag. ing. arh. i urb.

4. P. Pavle Marušić, dipl. ing. arh.